




113111.dwg, SW\_21.dwg, C4.41 SWM SYNTHETIC TURF FIELD DRAINAGE SYSTEM SC025TURFDRAIN, 12/10/2020 6:56:06 PM, Copyright © 2017 Macris, Hendricks & Glascock, P.A.

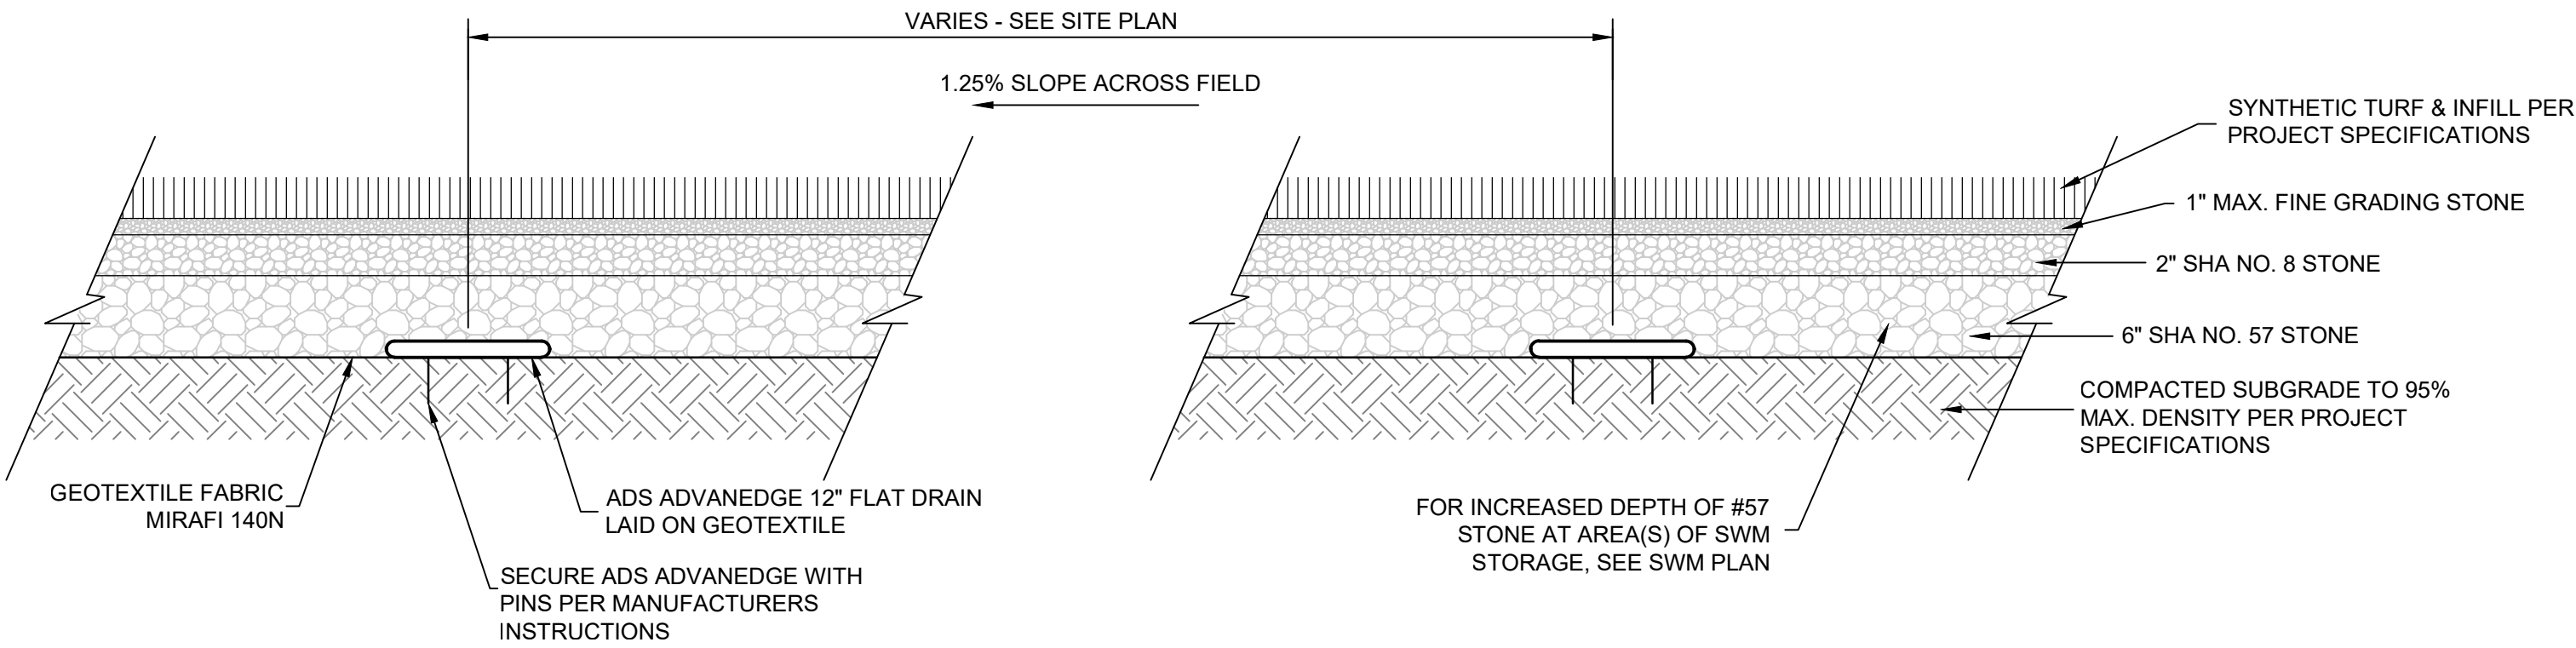

SYNTHETIC TURF FIELD - TYPICAL SECTION  
NTS

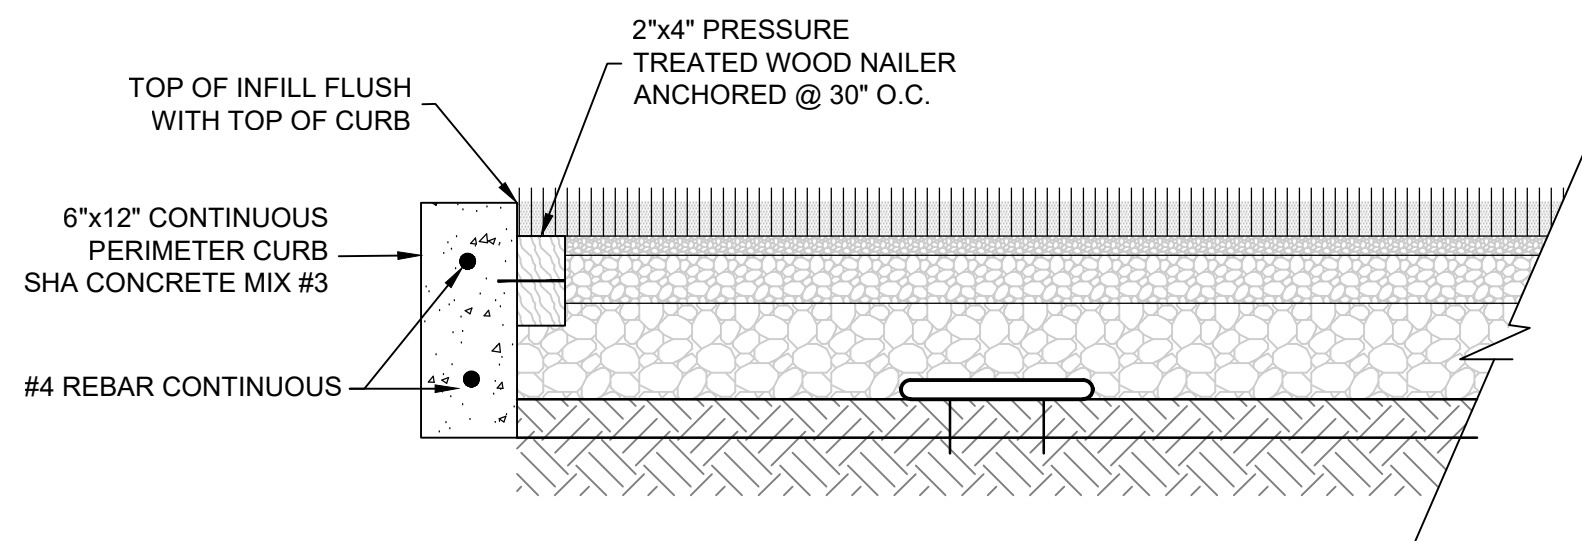

SYNTHETIC TURF FIELD - TURF EDGE DETAIL  
NTS

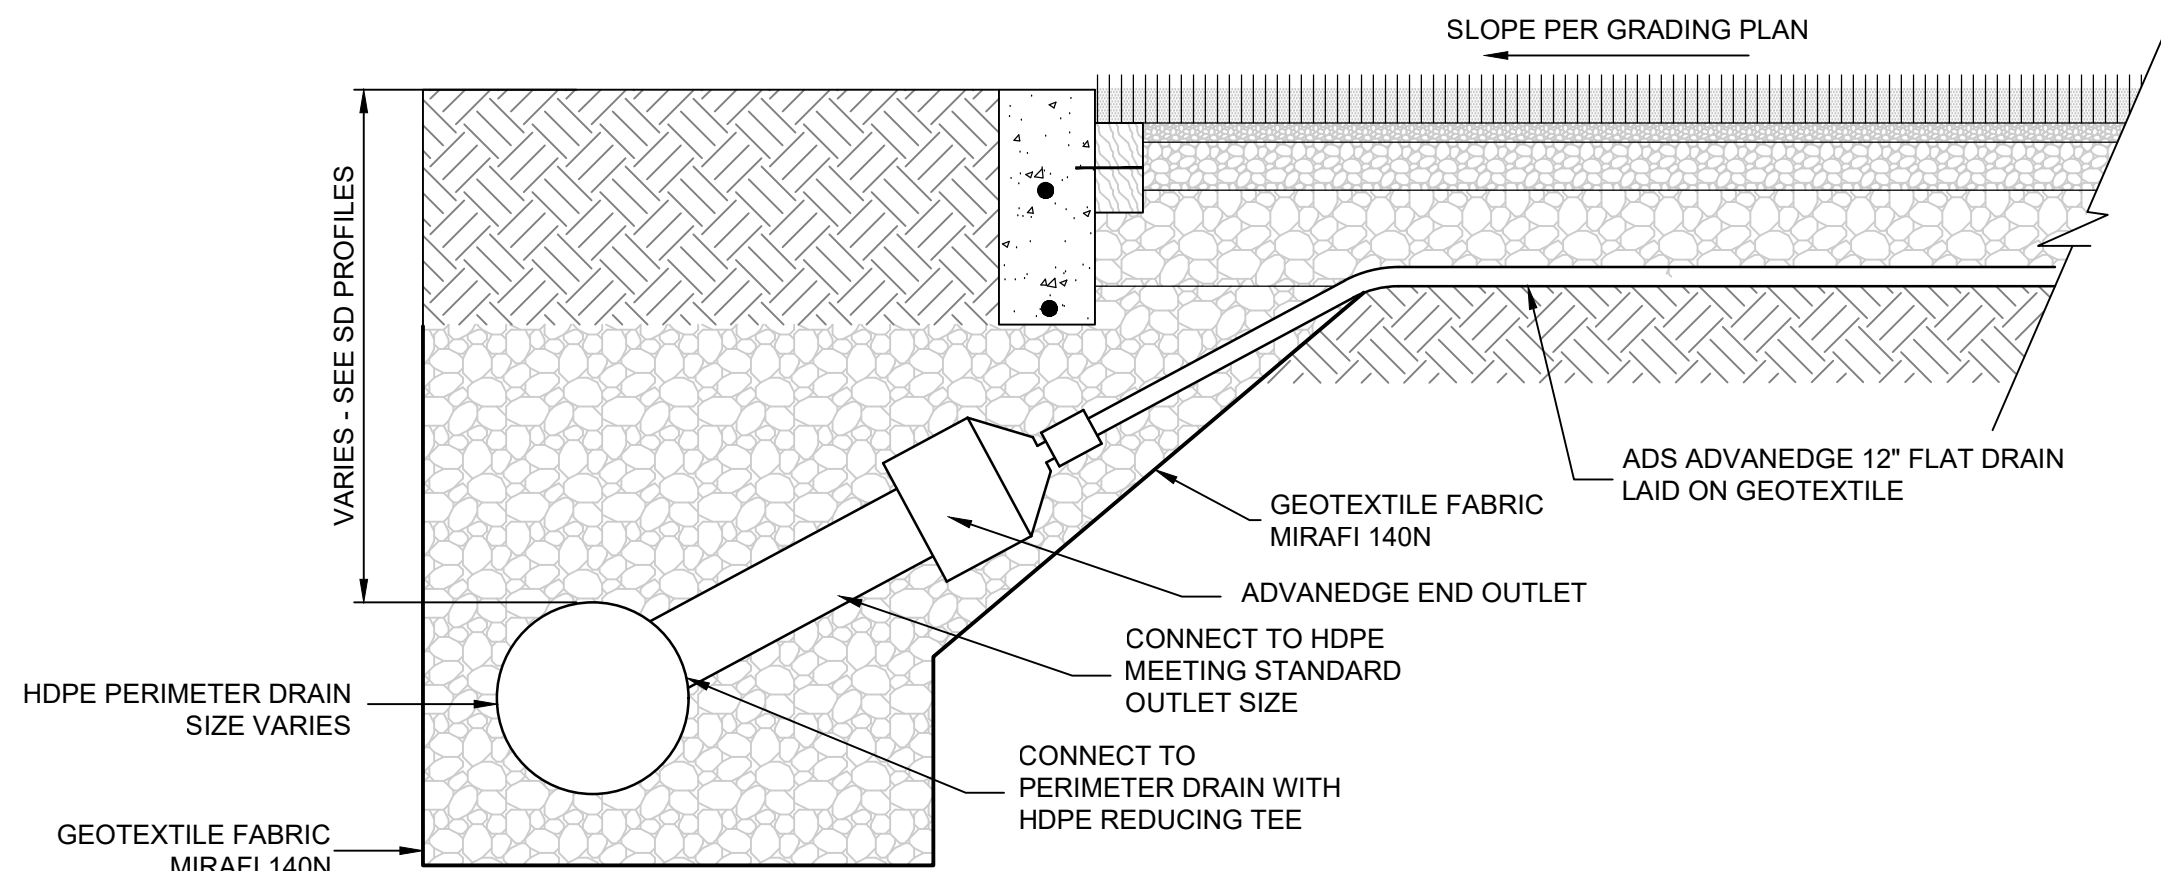

SYNTHETIC TURF FIELD - CONNECTION TO PERIMETER DRAIN  
NTS

ARCHITECT



9211 CORPORATE BLVD, SUITE 340  
ROCKVILLE, MD 20850  
301-770-8177(P) 301-338-3224(F)

CIVIL

MACRIS, HENDRICKS &  
GLASCOCK  
9220 WIGHTMAN RD, SUITE 120  
MONTGOMERY VILLAGE, MD 20886  
301-670-0840(P)

STRUCTURAL  
COMPREHENSIVE  
STRUCTURAL SOLUTIONS  
9220 WIGHTMAN RD, SUITE 120  
MONTGOMERY VILLAGE, MD 20886  
240-200-5599(P)

MECH/ELECTRICAL/PLUMBING  
JAMES POSEY ASSOCIATES

11155 RED RUN BLVD, SUITE 310  
BALTIMORE, MD 21117  
410-265-6100(P)

KITCHEN

NYIKOS-GARCIA  
FOODSERVICE DESIGN, INC  
18219-A FLOWER HILL WAY  
GAITHERSBURG, MD 20879  
240-683-9530 (P)

SUSTAINABILITY  
DOO CONSULTING, LLC

531 PICCADILLY ROAD  
BALTIMORE, MD 21204  
443-653-3792 (P)

CONSTRUCTION MANAGER  
SKANSKA USA BUILDING INC.

700 KING FARM BLVD, SUITE 200  
ROCKVILLE, MD 20850  
301-795-3100 (P)

Professional Certification. I hereby certify that these documents were prepared or approved by me, and that I am a duly licensed Professional Engineer under the laws of the State of Maryland, License No.: 16905, Expiration Date: 4.21.2022.

PROFESSIONAL SEAL:

PRINTS ISSUED

NO.	DESCRIPTION:	DATE:
1	BID DOCUMENTS	10/21/2020
2	ADDENDUM #2	11/25/2020
3	ADDENDUM #3	12/01/2020
4	ADDENDUM #4	12/03/2020
5		

TAX MAP FT62 WSSC 22ANW09  
PLAT 12762  
9TH ELECTION DISTRICT  
CITY OF GAITHERSBURG, MD

GAITHERSBURG  
CLUSTER  
ELEMENTARY  
SCHOOL #8

MONTGOMERY  
COUNTY PUBLIC  
SCHOOLS

SHEET TITLE:  
SOIL EROSION,  
SEDIMENT CONTROL  
AND STORMWATER  
MANAGEMENT PLAN

PROJECT NO:

19007

DATE:

12/04/20

SCALE:

1"=30'

SHEET NO:

C4.41  
Sheet 25 of 28

SM#285890

SC025TURFDRAIN

SC#286335

SWM SYNTHETIC TURF FIELD DRAINAGE SYSTEM